
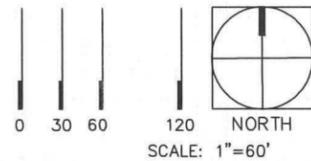
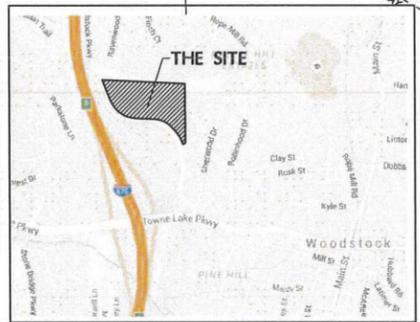
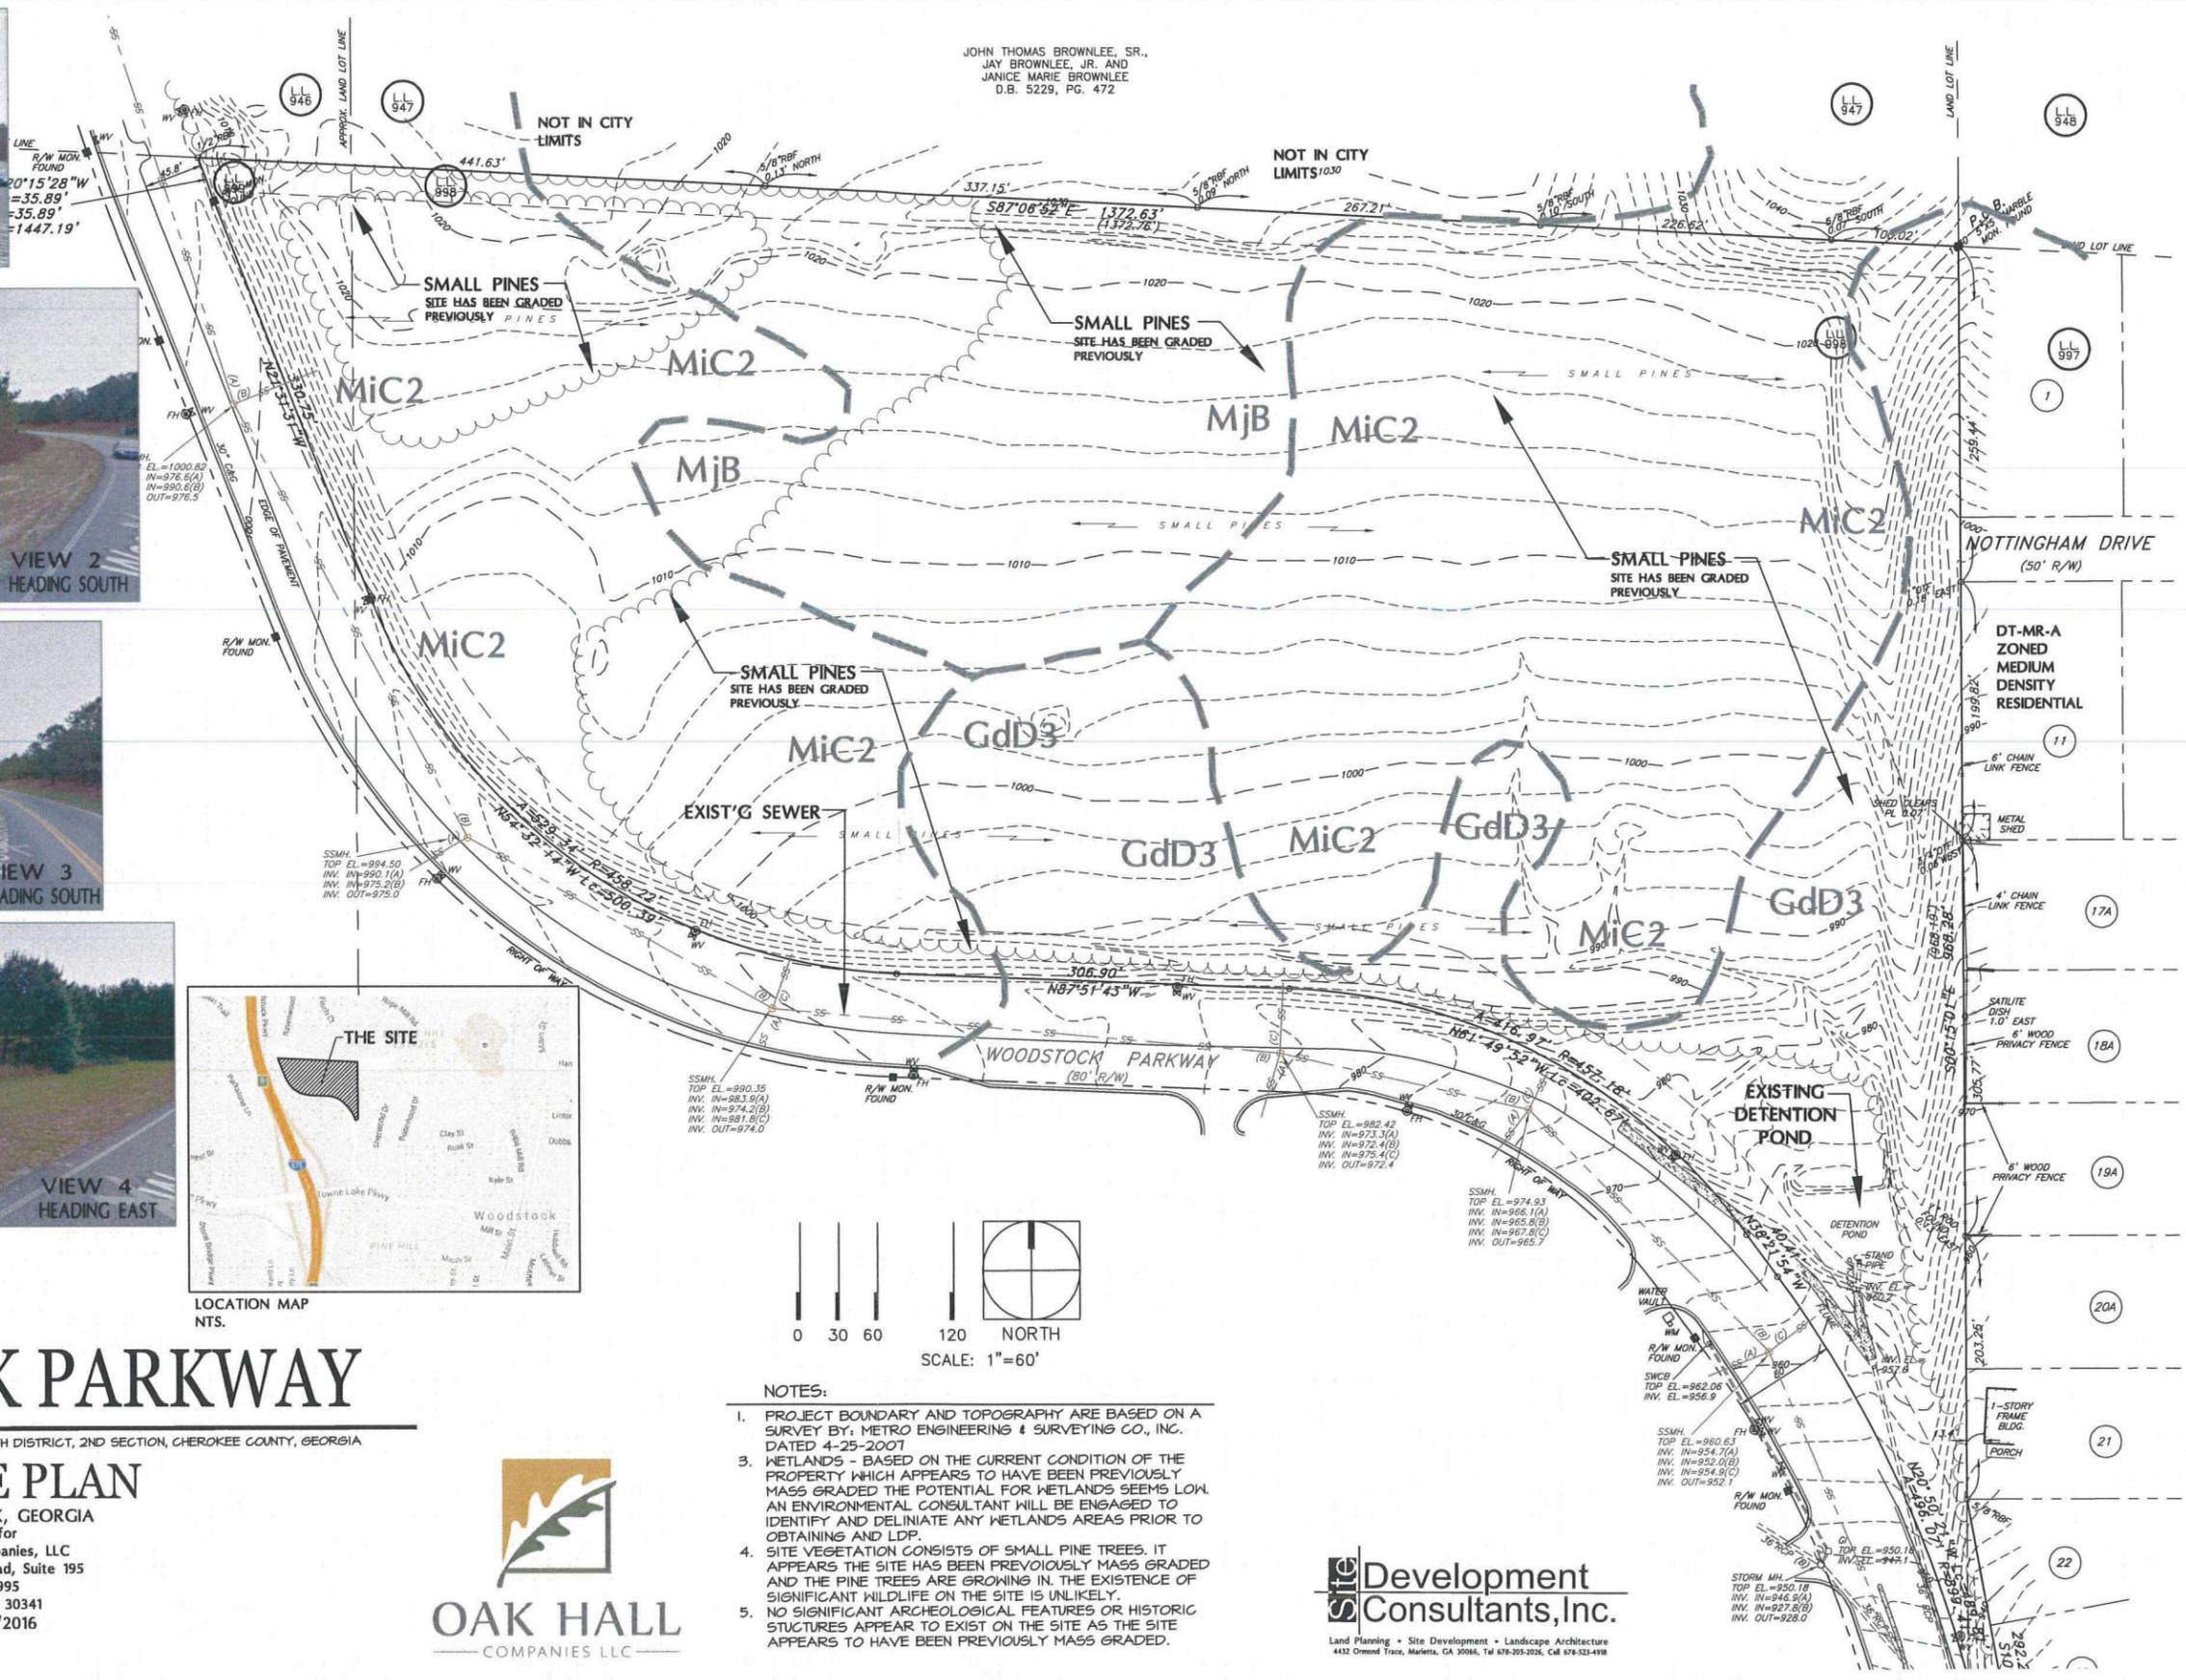


JOHN THOMAS BROWNLEE, SR.,  
 JAY BROWNLEE, JR. AND  
 JANICE MARIE BROWNLEE  
 D.B. 5229, PG. 472

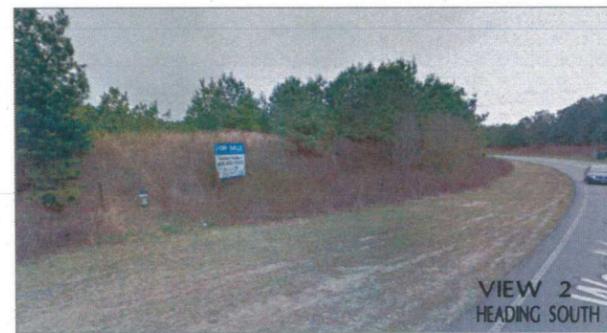

- NOTES:
1. PROJECT BOUNDARY AND TOPOGRAPHY ARE BASED ON A SURVEY BY: METRO ENGINEERING & SURVEYING CO., INC. DATED 4-25-2007
  2. WETLANDS - BASED ON THE CURRENT CONDITION OF THE PROPERTY WHICH APPEARS TO HAVE BEEN PREVIOUSLY MASS GRADED THE POTENTIAL FOR WETLANDS SEEMS LOW. AN ENVIRONMENTAL CONSULTANT WILL BE ENGAGED TO IDENTIFY AND DELINEATE ANY WETLANDS AREAS PRIOR TO OBTAINING AND LDP.
  3. SITE VEGETATION CONSISTS OF SMALL PINE TREES. IT APPEARS THE SITE HAS BEEN PREVIOUSLY MASS GRADED AND THE PINE TREES ARE GROWING IN. THE EXISTENCE OF SIGNIFICANT WILDLIFE ON THE SITE IS UNLIKELY.
  4. NO SIGNIFICANT ARCHEOLOGICAL FEATURES OR HISTORIC STRUCTURES APPEAR TO EXIST ON THE SITE AS THE SITE APPEARS TO HAVE BEEN PREVIOUSLY MASS GRADED.

# WOODSTOCK PARKWAY

PROJECT LOCATED IN LAND LOTS 947, 948 AND 949, 15TH DISTRICT, 2ND SECTION, CHEROKEE COUNTY, GEORGIA

## RESOURCE PLAN

WOODSTOCK, GEORGIA  
 Prepared for  
 Oak Hall Companies, LLC  
 5256 Peachtree Road, Suite 195  
 770-662-5995  
 Atlanta, GA 30341  
 DATE: 7/1/2016



RECEIVED OCT 07 11